


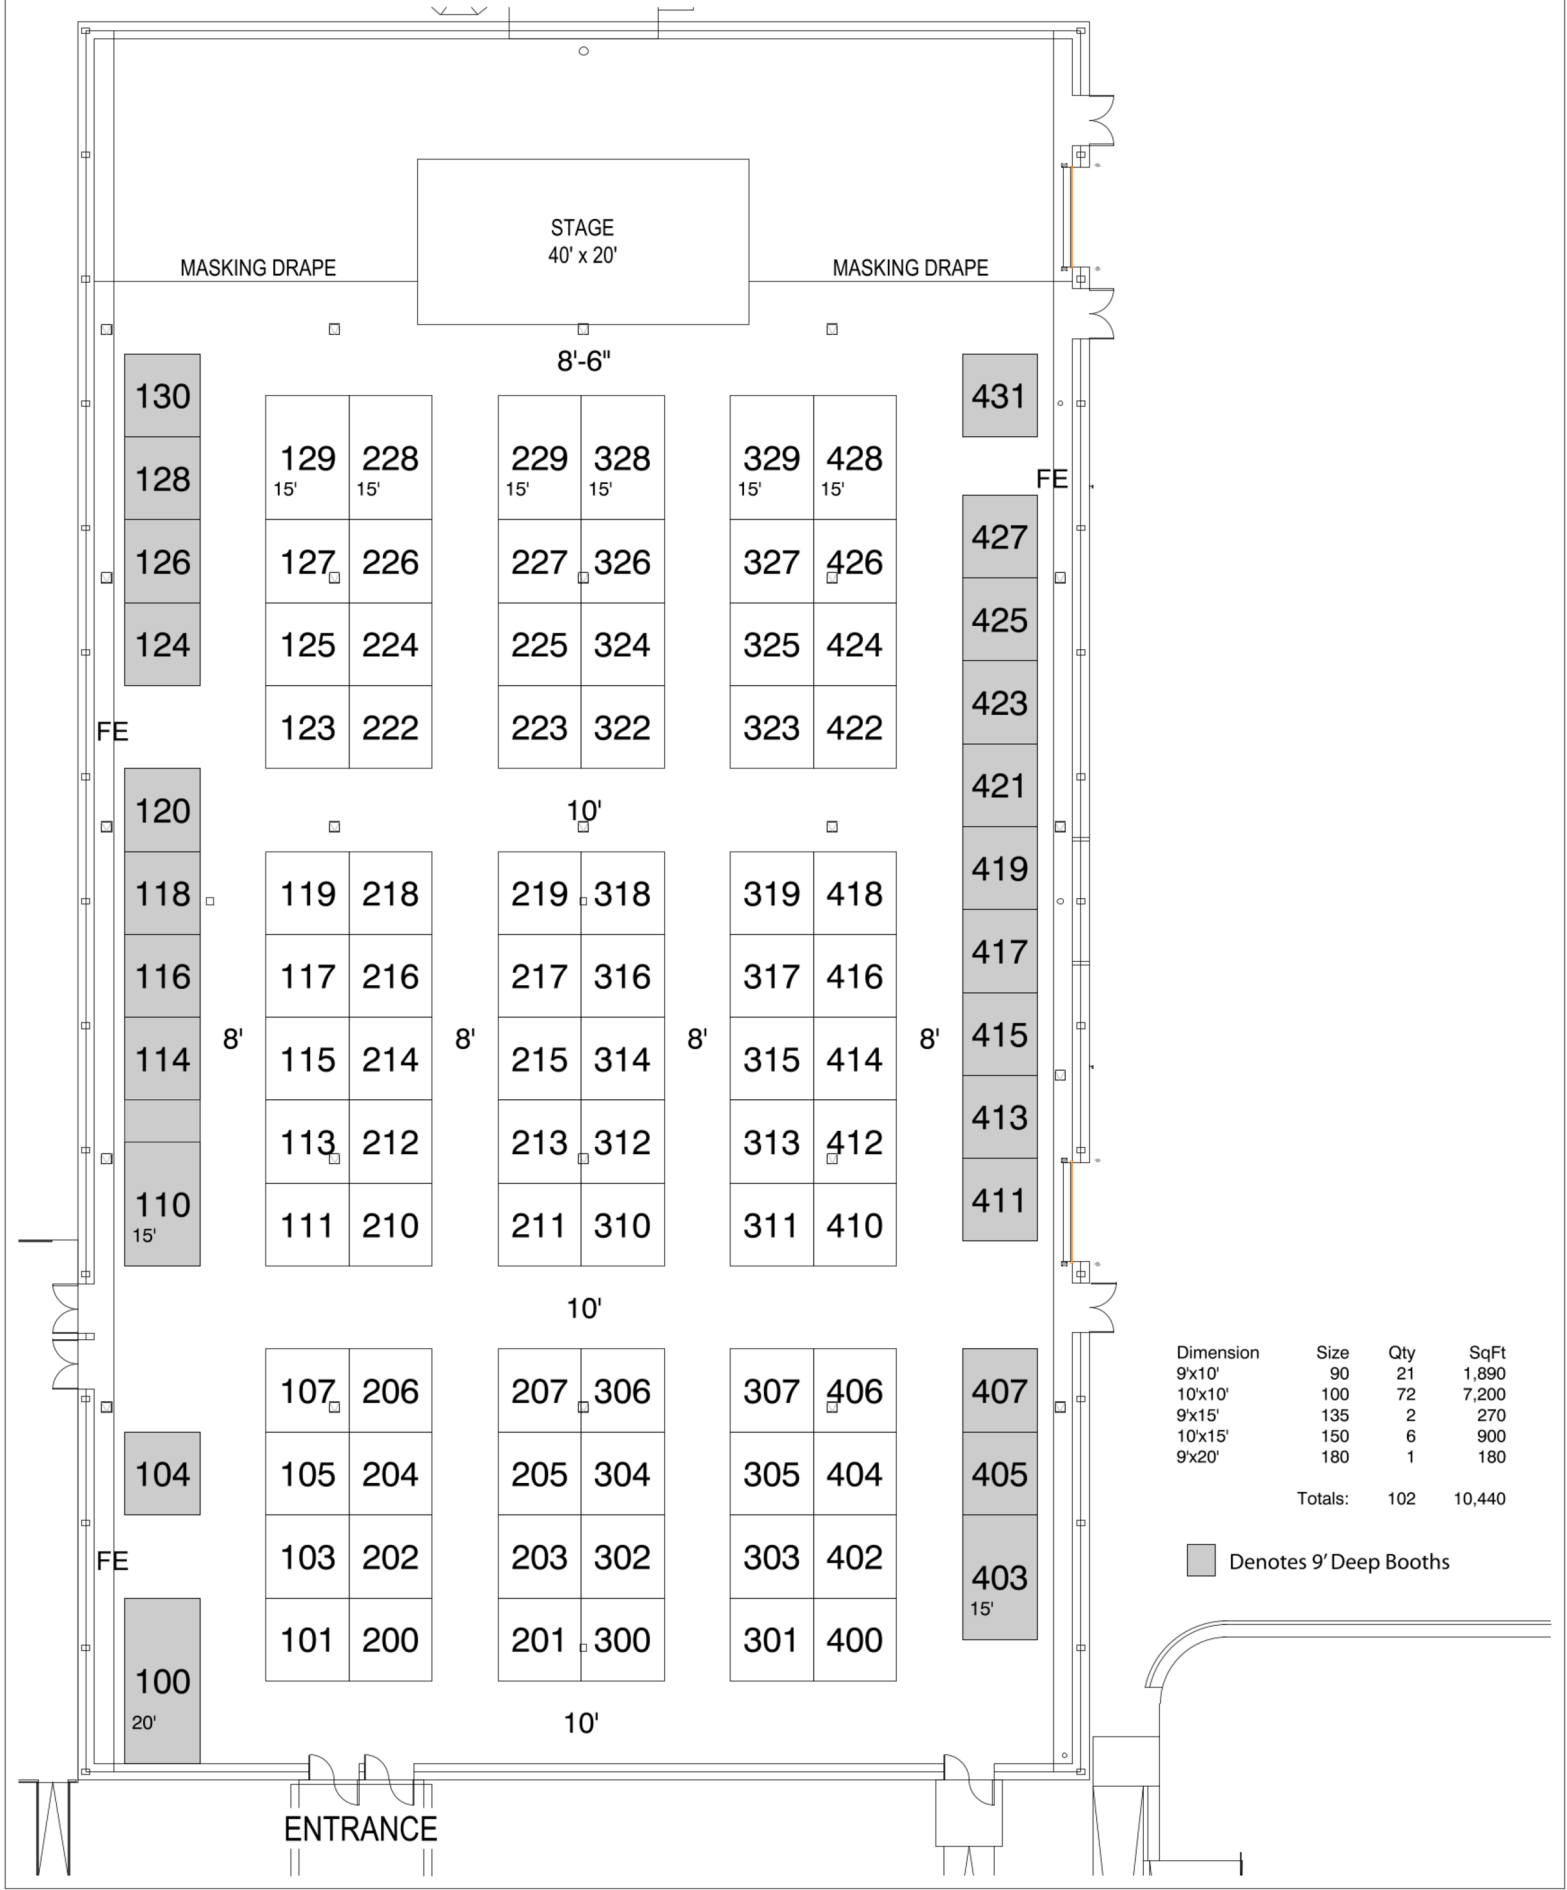

Dimension	Size	Qty	SqFt
9'x10'	90	21	1,890
10'x10'	100	72	7,200
9'x15'	135	2	270
10'x15'	150	6	900
9'x20'	180	1	180
Totals:		102	10,440

■ Denotes 9' Deep Booths

**KEYSTONE
EVENT SERVICES**

2764 Tyndrum Ave #3
Las Vegas, NV 89044
P: 702-326-9252
F: 702-914-0909

Home Improvement Show
May 2 & 3, 2026
The M Casino & Resort - Pavilion - Las Vegas, NV

DRAWN BY: Tony Harris

Disclaimer: Every effort has been made to ensure the accuracy of all information contained on this floor plan. However, no warranties, either expressed or implied, are made with respect to this floor plan. If the location of building columns, utilities or other architectural components of the facility is a consideration in the construction or usage of an exhibit, it is the sole responsibility of the exhibitor to physically inspect the facility to verify all dimensions and locations.