

HI&BE 2024 as of 09/30/2023
Arts & Crafts 2024


Dimension	Size	Qty	SqFt
10'x10'	100	142	14,200
Totals:			142 14,200

HI&BE 2024 as of 09/30/2023
Tiny Home 2024

Dimension	Size	Qty	SqFt
10'x10'	100	102	10,200
10'x20'	200	10	2,000
20'x20'	400	1	400
20'x30'	600	1	600
20'x40'	800	1	800
Totals:			115 14,000

HI&BE 2024 as of 09/30/2023
Backyard Expo 2024

Dimension	Size	Qty	SqFt
10'x10'	100	129	12,900
10'x20'	200	3	600
10'x30'	300	1	300
20'x20'	400	1	400
10'x50'	500	1	500
20'x30'	600	5	3,000
20'x40'	800	5	4,000
Totals:			145 21,700

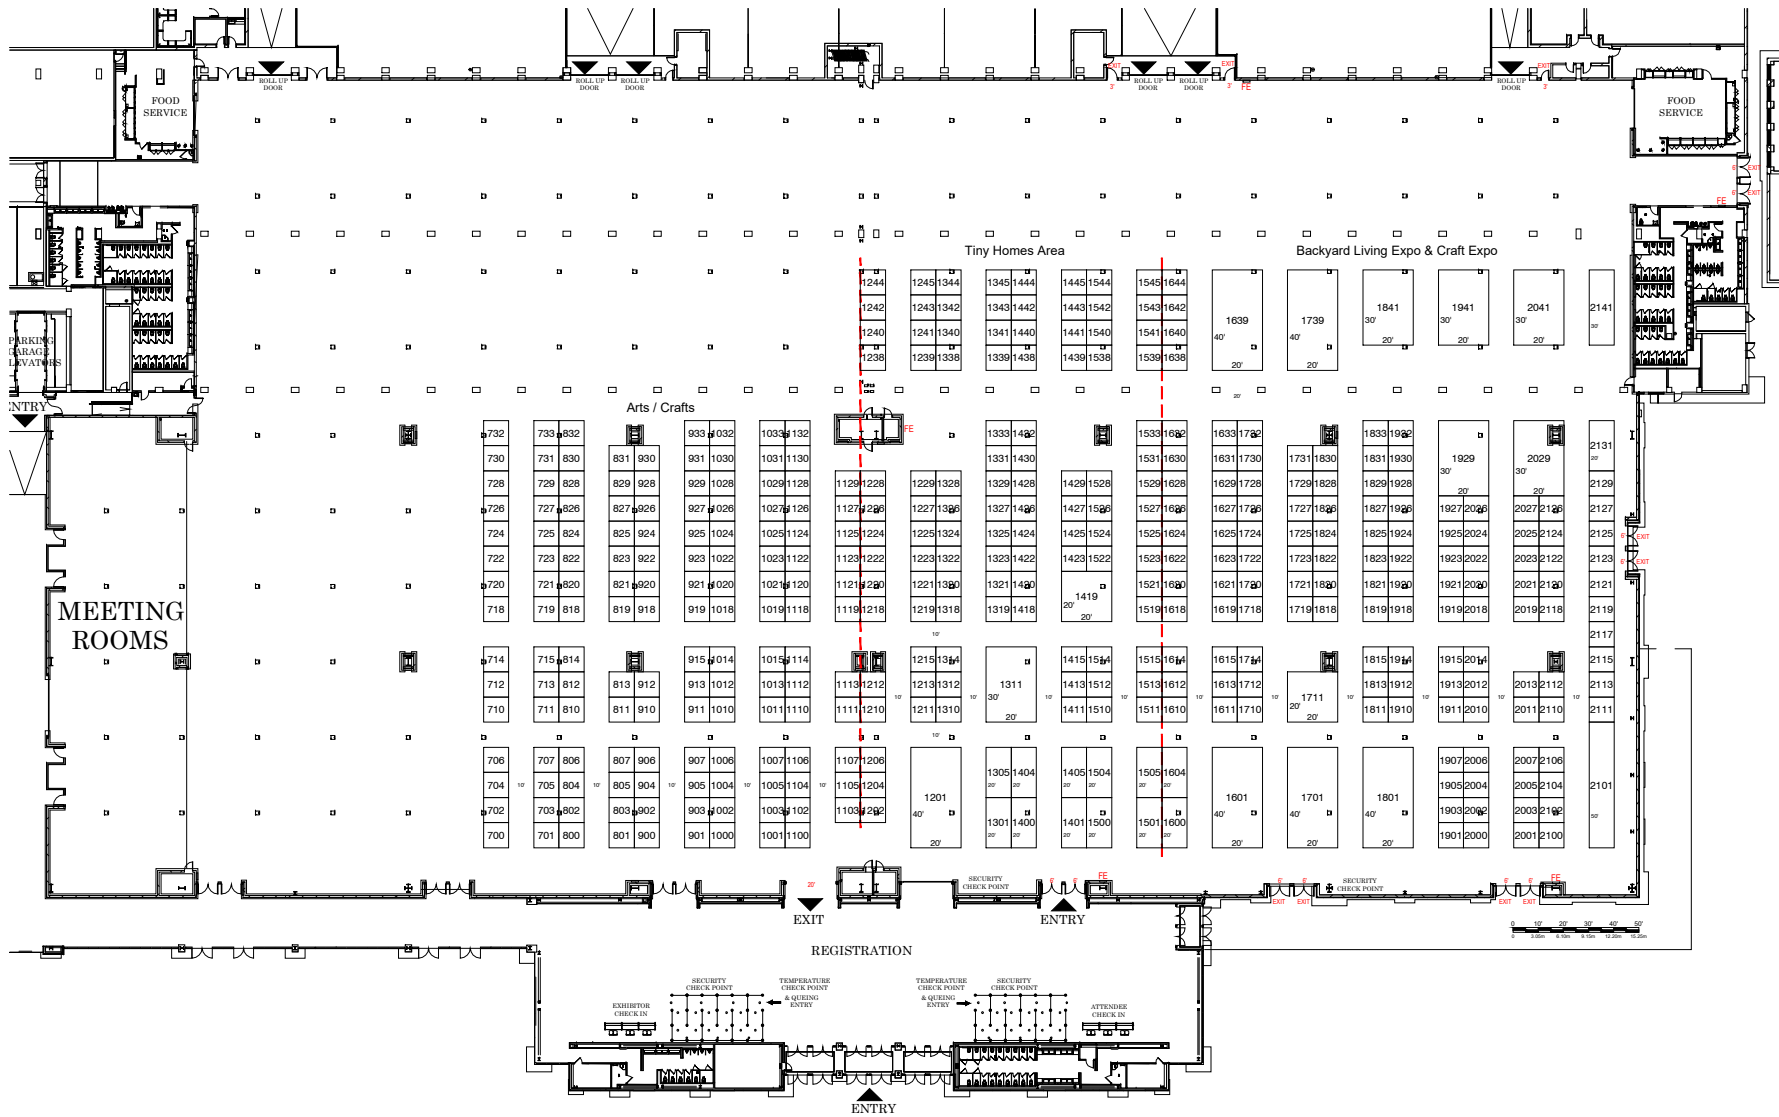

Home Improvement & Backyard Living Expo 2024
September 6 - 8, 2024 / March 8 - 10, 2024
The EXPO @ World Market Center - North Hall & South Hall - Las Vegas, NV

REVISION DATE: 09/30/2023

DRAWN BY: Tony Harris

2764 Tynidium Ave #3
Las Vegas, NV 89044
P: 702-326-9252
F: 702-914-0909

KEYSTONE
EVENT SERVICES

Disclaimer: Every effort has been made to ensure the accuracy of the information contained on this floor plan. However, no liability is assumed by the architect for any errors or omissions. The user of this floor plan is responsible for verifying all dimensions and locations.