


# DOCK B 8 LOADING BAYS

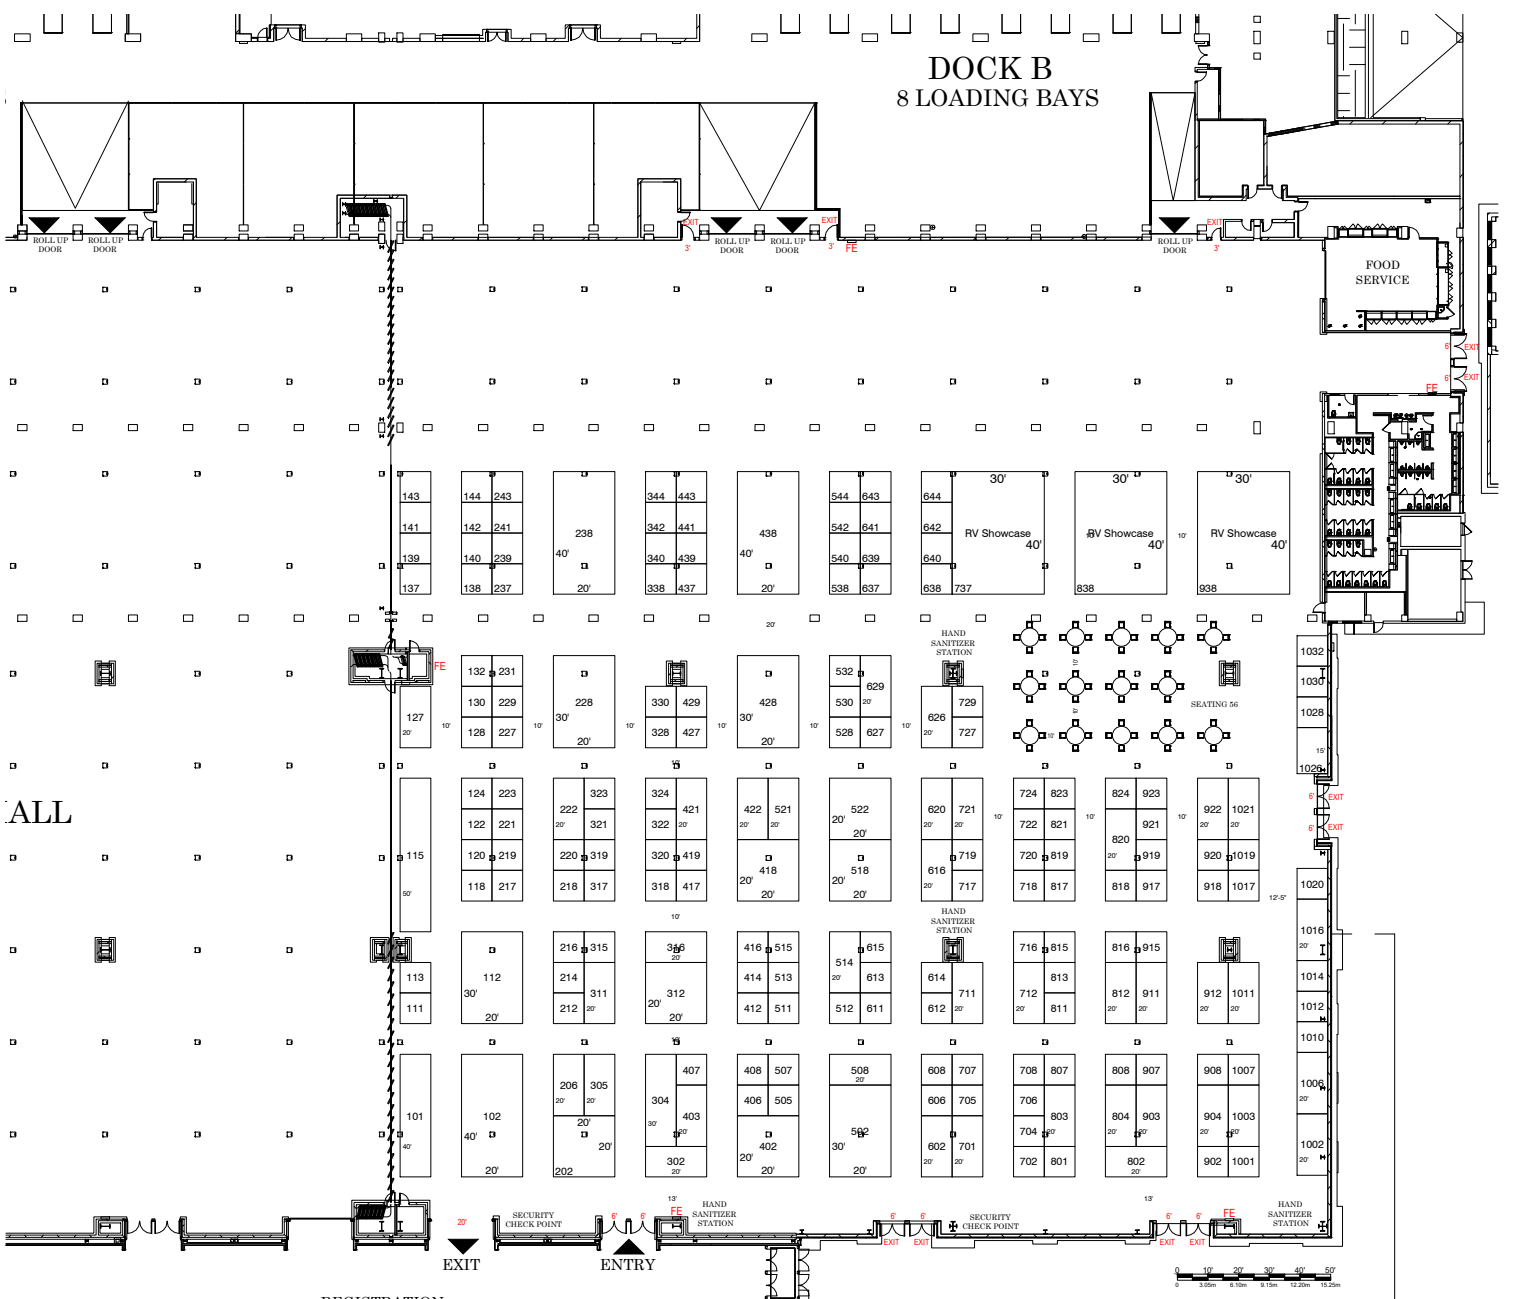

ALL

H&BE 2022 as of 10/17/2021

Dimension	Size	Qty	SqFt
10'x10'	100	140	14,000
10'x15'	150	1	150
10'x20'	200	38	7,600
10'x30'	300	1	300
10'x40'	400	1	400
20'x20'	400	6	2,400
10'x50'	500	1	500
20'x30'	600	4	2,400
20'x40'	800	3	2,400
30'x40'	1,200	3	3,600
<b>Totals:</b>		<b>198</b>	<b>33,750</b>

**KEYSTONE  
EVENT SERVICES**

2764 Tyndrum Ave #3  
Las Vegas, NV 89044  
P: 702-326-9252  
F: 702-914-0909

**Home Improvement & Backyard Expo 2022**  
September 23 - 25, 2022  
The EXPO @ World Market Center - North Hall - Las Vegas, NV

DRAWN BY: Tony Harris

REVISION DATE: 10/17/2021

Disclaimer: Every effort has been made to ensure the accuracy of all information contained on this floor plan. However, no warranties, either expressed or implied, are made with respect to this floor plan. If the location of building columns, utilities or other architectural components of the facility is a consideration in the construction or usage of an exhibit, it is the sole responsibility of the exhibitor to physically inspect the facility to verify all dimensions and locations.